

Date: Wednesday, 1/25/2006 1:19:56 PM
User: Kim Johnston

Process Sheet

Customer	: CU-DAR001 Dart Helicopters Services	Drawing Name	: BASKET LID ASSEMBLY
Job Number	: 25614A		
Estimate Number	: 10206		
P.O. Number	: N/A	Part Number	: D2989041
This Issue	: 1/25/2006 S.O. No. : N/A	Drawing Number	: D2989 REV B
Prsht Rev.	: NC	Project Number	: N/A
First Issue	: N/A Type : LARGE FAB ASSY	Drawing Revision	: B
Previous Run	: 25613A	Material	: N/A
Written By	: <u>SEE COMMENT BELOW</u>	Due Date	: 2/20/2006 Qty: 1 Um: Each
Checked & Approved By	: <u>06.01.27</u>		
Comment	: Est Rev: Removed D2989-043 05-11-03 JLM		

Additional Product

Job Number:



Seq. #:	Machine Or Operation:	Description :
---------	-----------------------	---------------

1.0	D31663	Basket Hoop
-----	--------	-------------



Comment: Qty.: 1.0000 Each(s)/Unit Total: 1.0000 Each(s)

Pick:

Qty.(1) D3166-3 Batch: B25506AA 06/02/21

2.0	D2581	Mounting Bracket
-----	-------	------------------



Comment: Qty.: 2.0000 Each(s)/Unit Total: 2.0000 Each(s)

Pick:

Qty Part number Description Batch

2 D2581 Mounting Brackets B25139AA 06/02/21

3.0	D23273	Spacer Bushing
-----	--------	----------------



Comment: Qty.: 2.0000 Each(s)/Unit Total: 2.0000 Each(s)

Pick:

Qty Part number Description Batch

2 D2327-3 Bushing B24874AA 06/02/21

4.0	D2506	Placard
-----	-------	---------



Comment: Qty.: 1.0000 Each(s)/Unit Total: 1.0000 Each(s)

Pick:

Qty Part number Description Batch

1 D2506 Label Plate B24875AA 06/02/21

W/O:		WORK ORDER CHANGES					
DATE	STEP	PROCEDURE CHANGE	By	Date	Qty	Approval Chief Eng / Prod Mgr	Approval QC Inspector

Part No: _____ PAR #: _____ Fault Category: _____ NCR: Yes No DQA: _____ Date: _____

QA: N/C Closed: _____ Date: _____

NCR:		WORK ORDER NON-CONFORMANCE (NCR)						
DATE	STEP	Description of NC Section A	Corrective Action Section B			Verification Section C	Approval Chief Eng	Approval QC Inspector
			Initial Chief Eng	Action Description Chief Eng	Sign & Date			

NOTE: Date & initial all entries

Date: Wednesday, 1/25/2006 1:19:56 PM
User: Kim Johnston

Process Sheet

Customer: CU-DAR001 Dart Helicopters Services

Drawing Name: BASKET LID ASSEMBLY

Job Number: 25614A

Part Number: D2989041

Job Number:



Seq. #:

Machine Or Operation:

Description :

5.0

M304EX07516F

Expanded Metal Flat Stai



Comment: Qty.: 15.0000 sf(s)/Unit Total: 15.0000 sf(s)

Pick:

Qty Part number Description Batch
15sf M304EX0.75-16F Expanded Metal

M100071

06/02/21

6.0

M304TS0750W065

304 SQ Tube.75x.75x.065W



Comment: Qty.: 17.6400 f(s)/Unit Total: 17.6400 f(s)

3/4" x 3/4" x 0.063" wall 304/316 SStubing.

Batch: M100023

06/02/21

7.0

LARGE FAB 1

LARGE FABRICATION RESOURCE 1



Comment: LARGE FABRICATION RESOURCE 1

1-Cut (4) D2236-1 From D3166-3 As Per Dwg D2989

2-Drill holes in tubing as D2989-041 per Dwg D2989

3-Deburr and remove all markings on material

4-Weld as per Dwg D2989 and D2989-041 Assembly using Welding Table and corner Jig. Deburr as required

Note: Expanded metal "diamonds" must run lengthwise. Eg 2.0" along length of lid

5-Drill Ø0.257" hole as D2989-041 per Dwg D2989 Identify as D2989-041

06/02/27

8.0

QC9/6

DDIMENSIONAL & WELDING INSPECTION



Comment: DDIMENSIONAL & WELDING INSPECTION

PD 06-02-27

9.0

POWDER COATING

POWDER COATING



Comment: POWDER COATING

1-Powder Coat White (Ref. 4.3.5.2) D2989-041 as per QSI 005 4.3 & Dwg D2989

2-Wing walk D2989-041 as per Dwg D2989 and QSI 005 4.4

Spray Paint Black: M19640

Wing Walk: M10037

06 03 02

FE 06 03 02

W/O:		WORK ORDER CHANGES					
DATE	STEP	PROCEDURE CHANGE	By	Date	Qty	Approval Chief Eng / Prod Mgr	Approval QC Inspector

Part No: _____ PAR #: _____ Fault Category: _____ NCR: Yes No DQA: _____ Date: _____

QA: N/C Closed: _____ Date: _____

NCR:		WORK ORDER NON-CONFORMANCE (NCR)						
DATE	STEP	Description of NC Section A	Corrective Action Section B			Verification Section C	Approval Chief Eng	Approval QC Inspector
			Initial Chief Eng	Action Description Chief Eng	Sign & Date			

NOTE: Date & initial all entries

Date: Wednesday, 1/25/2006 1:19:56 PM
User: Kim Johnston

Process Sheet

Customer: CU-DAR001 Dart Helicopters Services

Drawing Name: BASKET LID ASSEMBLY

Job Number: 25614A

Part Number: D2989041

Job Number:



Seq. #:

Machine Or Operation:

Description :

10.0

QC3

INSPECT POWDER COAT/CHEMICAL CONVERSION



Johnston

Comment: Inspect Powder Coat and Wing Walk

11.0

DC

DOCUMENT CONTROL



Comment: DOCUMENT CONTROL
Inspection Level 21

06/03/06

Job Completion



U 06-03-03

Dart Aerospace Ltd

W/O:		WORK ORDER CHANGES					
DATE	STEP	PROCEDURE CHANGE	By	Date	Qty	Approval Chief Eng / Prod Mgr	Approval QC Inspector

Part No: _____ PAR #: _____ Fault Category: _____ NCR: Yes ☐ No ☒ DQA: ☒ Date: 06/03/06
 QA: N/C Closed: _____ Date: _____

NCR:		WORK ORDER NON-CONFORMANCE (NCR)						
DATE	STEP	Description of NC Section A	Corrective Action Section B			Verification Section C	Approval Chief Eng	Approval QC Inspector
			Initial Chief Eng	Action Description Chief Eng	Sign & Date			

NOTE: Date & initial all entries



DESIGN DS	DRAWN BY PH	DART AEROSPACE LTD HAWKESBURY, ONTARIO, CANADA	
CHECKED H	APPROVED H	DRAWING NO. D2989	REV. B SHEET 1 OF 3
DATE 05.06.07		TITLE BASKET LID ASSEMBLY SCALE NTS	
A	00.10.27	NEW ISSUE	
B	05.06.07	ADD SHIM UNDER HINGES, UPDATE LID DIMENSIONS	

RELEASED

05-08-19 H

PARTS LIST:


Qty -041	Qty -043	Part Number	Description
X		D2989-041	BASKET LID ASSEMBLY (OUTSIDE)
	X	D2989-043	BASKET LID ASSEMBLY (INSIDE)
	1	D2989-1	STRUT
	1	D2989-2	STRUT
	1	D2989-3	STRUT
	1	D2989-4	STRUT
	2	D2989-5	STRUT
	2	D2989-7	STRUT
1		D2989-9	STRUT
1		D2989-10	STRUT
1		D2989-11	STRUT
1		D2989-12	STRUT
2		D2989-13	STRUT
2		D2989-15	STRUT
2		D2327-3	SPACER BUSHING
1		D2506	LABEL PLATE
2	2	D2989-17	STRUT (96.00" LONG)
2		D2989-19	STRUT (31.19" LONG)
1		D2512-7	STRUT
2		D2581	MOUNTING BRACKET
	2	D3182-1	HINGE
	2	D3442-3	SHIM

NOTES:

- 1) FRAME MATERIAL: AISI 304/316 SS, 3/4 x 3/4 x 0.060 WALL SQUARE TUBING
D2989-3/4/5/11/12/13 CAN BE MADE FROM D2236
- 2) MESH MATERIAL: 3/4-16F EXPANDED SS (REF DART SPEC M304EX0.75-16F)
- 3) WELD PER DART QSI 004
- 4) FINISH: POWDER COAT WHITE (REF. 4.3.5.2) PER DART QSI 005 4.3.
BLACK ANTI-SKID PAINT AS INDICATED PER DART QSI 005 4.4.
INSIDE SURFACE BLACK PRIOR TO APPLYING ANTI-SKID.
- 5) ALL DIMENSIONS ARE IN INCHES
- 5) TOLERANCES ARE PER DART QSI 018 UNLESS OTHERWISE NOTED



Copyright © 2000 by DART AEROSPACE LTD

THIS DOCUMENT IS PRIVATE AND CONFIDENTIAL AND IS SUPPLIED ON THE EXPRESS CONDITION THAT IT IS NOT TO BE USED FOR ANY PURPOSE OR COPIED OR COMMUNICATED TO ANY OTHER PERSON WITHOUT WRITTEN PERMISSION FROM DART AEROSPACE LTD.


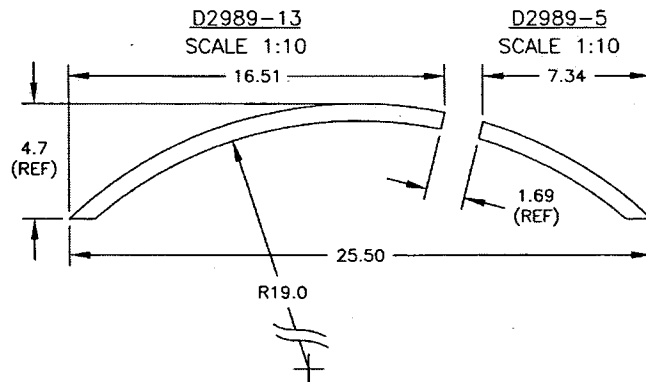


D2989-15
SCALE 2:5
(DIMENSIONS LISTED AS REFERENCE ONLY, CUT TO FIT ASSEMBLY)


D2989-7
SCALE 2:5
(DIMENSIONS LISTED AS REFERENCE ONLY, CUT TO FIT ASSEMBLY)

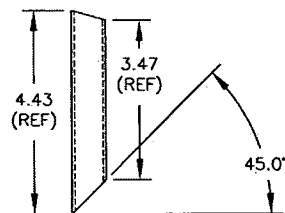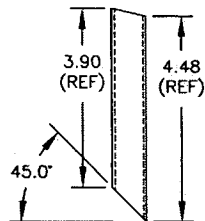

D2989-9 (SHOWN)
D2989-10 (SIMILAR)
SCALE 2:5

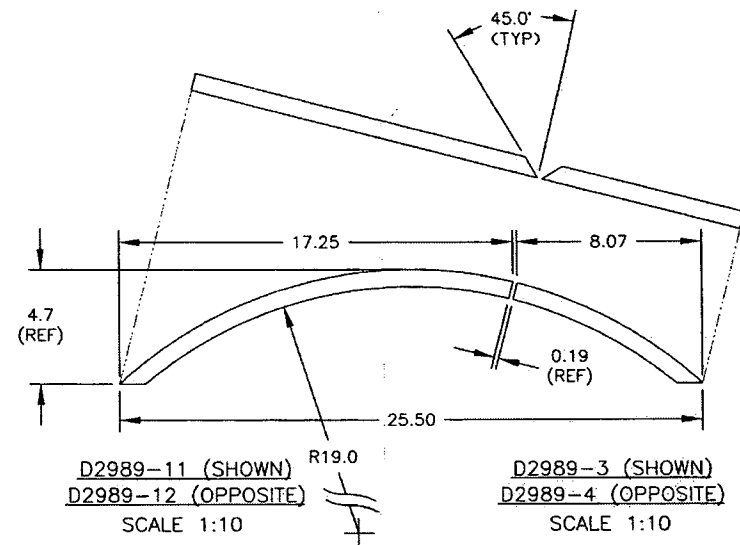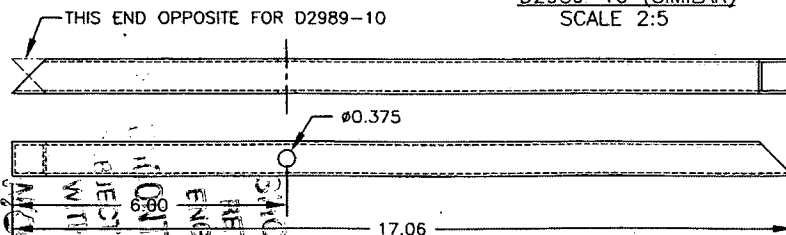

D2989-1 (SHOWN)
D2989-2 (OPPOSITE)
SCALE 2:5

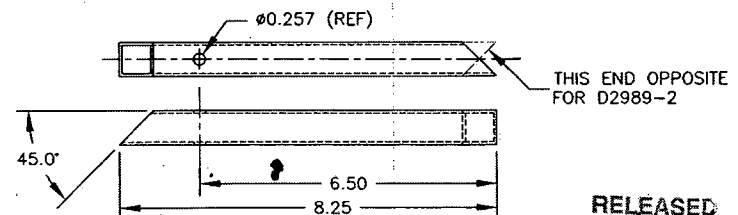

RELEASED
05-08-19

COPYRIGHT © 2000 BY DART AEROSPACE LTD.		DESIGN	DS	DRAWN BY	PH	DART	DART AEROSPACE LTD. WARRICKSLEY, ONTARIO, CANADA
THIS DOCUMENT IS PRIVATE AND CONFIDENTIAL AND IS SUPPLIED ON THE EXPRESS CONDITION THAT IT IS NOT TO BE USED FOR ANY PURPOSE OR COPIED OR COMMUNICATED TO ANY OTHER PERSON WITHOUT WRITTEN PERMISSION FROM DART AEROSPACE LTD.		CHECKED	#	APPROVED	#	DRAWING NO.	REV. 6
		DATE	05.06.07			D2989	SHEET 3 OF 3
						TITLE	SCALE
						BASKET LID ASSEMBLY	1:10

NO. 25614A
MARK ORDER
TO AMENDMENT
WITHOUT NOTICE
ENGINEERING
RETURN TO
STUDY COPY